

PETRONAS

SEPANG INTERNATIONAL CIRCUIT

RATE CARD 2024



FULL TRACK

EXCLUSIVE	DAY	NIGHT	FACILITIES
Full Day - Weekday (8 hours)	RM 70,000.00	RM 78,000.00	<ul style="list-style-type: none">• Full Track• 1 Block (6 pits)• 1 TCR• 1 Paddock Club / 5 TCRs• Race Control with Operator• 1 unit 4 x 4 with Crew• 14 Marshals• 1 Doctor, 1 Medical Assistant, 1 Ambulance• 4 Cleaners• 4 Security Personnel• 1 Fire Car
Full Day - Weekend (8 hours)	RM 80,000.00	RM 88,000.00	
Half Day - Weekday (4 hours)	RM 42,000.00	RM 46,000.00	
Half Day - Weekend (4 hours)	RM 48,000.00	RM 52,000.00	

Night Track: 4 hours (8pm - 12am) • 8 hours (8pm - 4am*)
*subject to change and availability


*The price exclude SST



EVENT	CATEGORIES	RENTAL & FACILITIES	REMARKS
TRACK DAYS CHARGES			
Open Track Day	Cars	RM 300 per driver per session	-
SUPPORT RACE SLOTS FEES - NATIONAL RACES			
Malaysia Superbike Championship (MSBK) Full Track	Bikes	RM 15,000.00 Pit space is subject to availability, otherwise must be arranged by client at their own cost	<ul style="list-style-type: none">• One 20 min free practice• One 20 min Qualifying session• 2 race heat (8-15 laps)
Malaysia Championship Series (MCS) Full Track	Cars	RM 45,000.00 Pit space is subject to availability, otherwise must be arranged by client at their own cost	<ul style="list-style-type: none">• One 20 min free practice• One 20 min Qualifying session• 2 race heat (15 laps)
Sepang 1000km (S1K)	Cars	RM 55,000.00	<ul style="list-style-type: none">• Two 30 min free practice• One 30 min Qualifying session• 2 race heat (15 laps) <p>At times the no. of laps depends on the respective regulations for that particular race weekend</p>

*Please note that all support races during national events on full track, will be charged by slots. All pits, tents and related facilities will not be provided. Clients are required to source out at their own cost.

*The price exclude SST

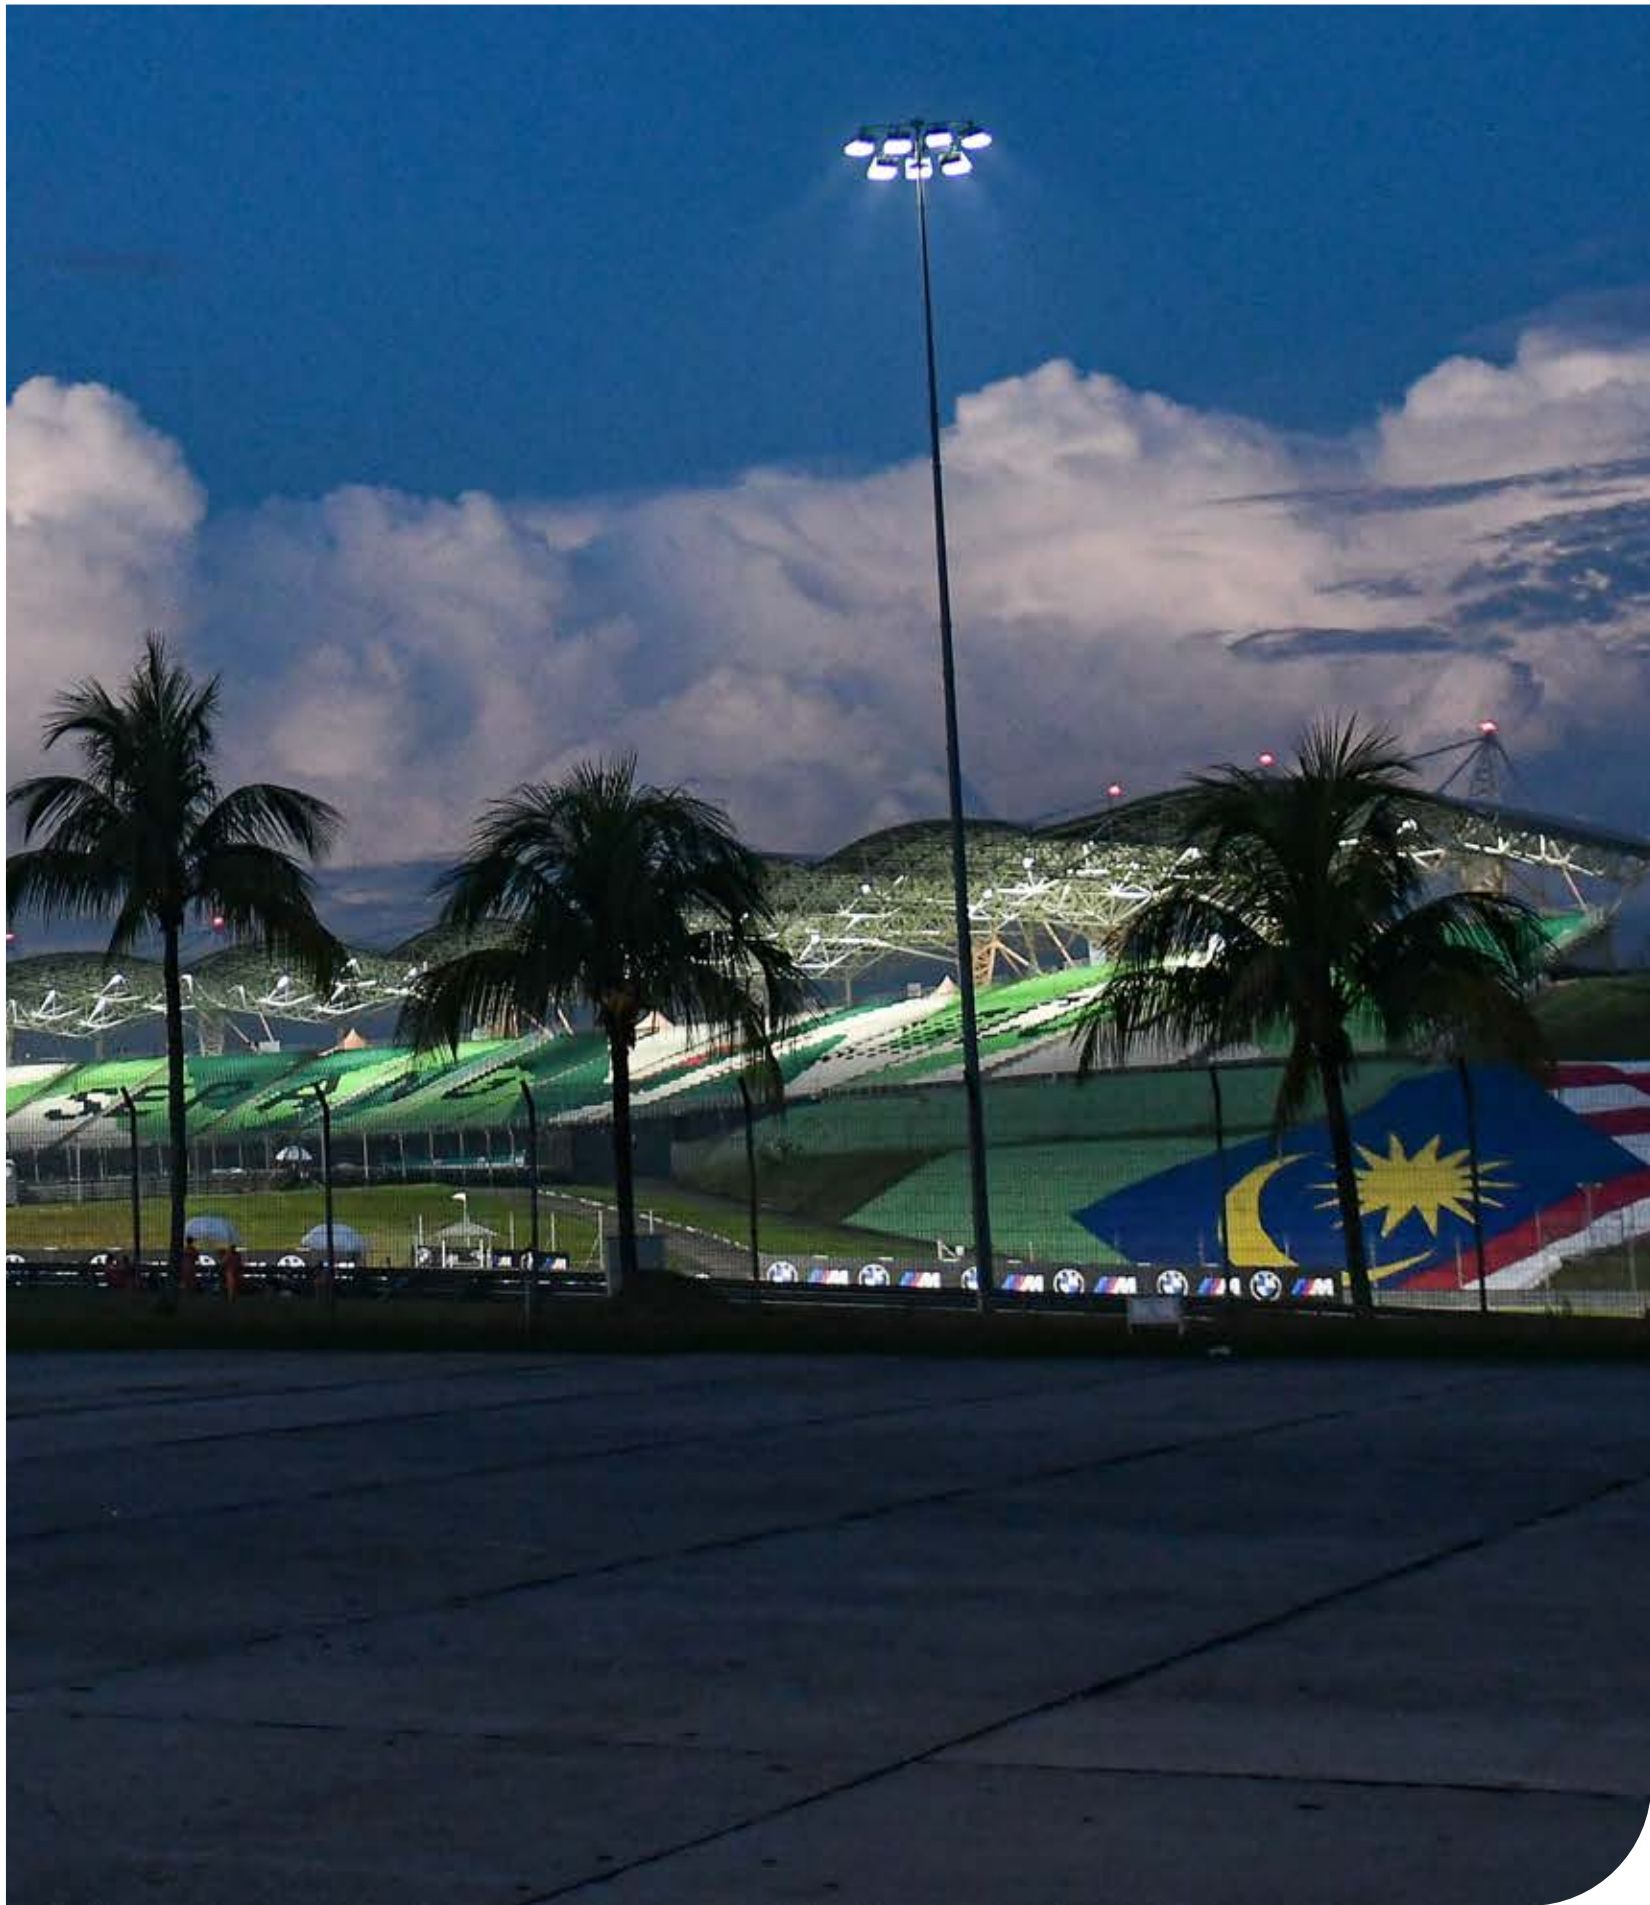


EVENT	RENTAL & FACILITIES	REMARKS
TRACK RENTAL		
Sepang Off-Road track	RM 5,000.00/day	<ul style="list-style-type: none">• Race events, filming, testing & ETC• No facilities provided. Additional required area is chargeable upon request.
PARKING AREA RENTAL		
Paddock Parking (PA1 - PA5) South Paddock Parking PA1, P Bus, P SIC, PX	RM 5,000.00/day	Dismantling and installation of fencing and maintenance of drainage cover are chargeable.
CONTAINER STORAGE RENTAL		
Per container	RM500.00/month (PO Parking)	With security monitoring
	RM1000.00/month (Paddock P5 & P6) <small>*subject to approval</small>	

*The price exclude SST



EVENT	RENTAL & FACILITIES	REMARKS
VENUE RENTAL FOR FILMING		
Full Track	RM 50,000.00	No provision of facilities or services to client
North Track	RM 35,000.00	
South Track	RM 20,000.00	
Paddock Parking Area	RM 5,000.00	
TIMING SYSTEM		
Track Day	RM 3,000.00/session	• Limited to 64 units of transponder with 1 manpower. Additional transponder will be charged RM200. • Full cost of new transponder will be charged for unreturned unit
Race	RM 15,000.00/race	
PHOTOSHOOT		
Photoshoot (Non commercial purpose)	RM 800.00 (3 hours)	Limited to 4 spots

*The price exclude SST

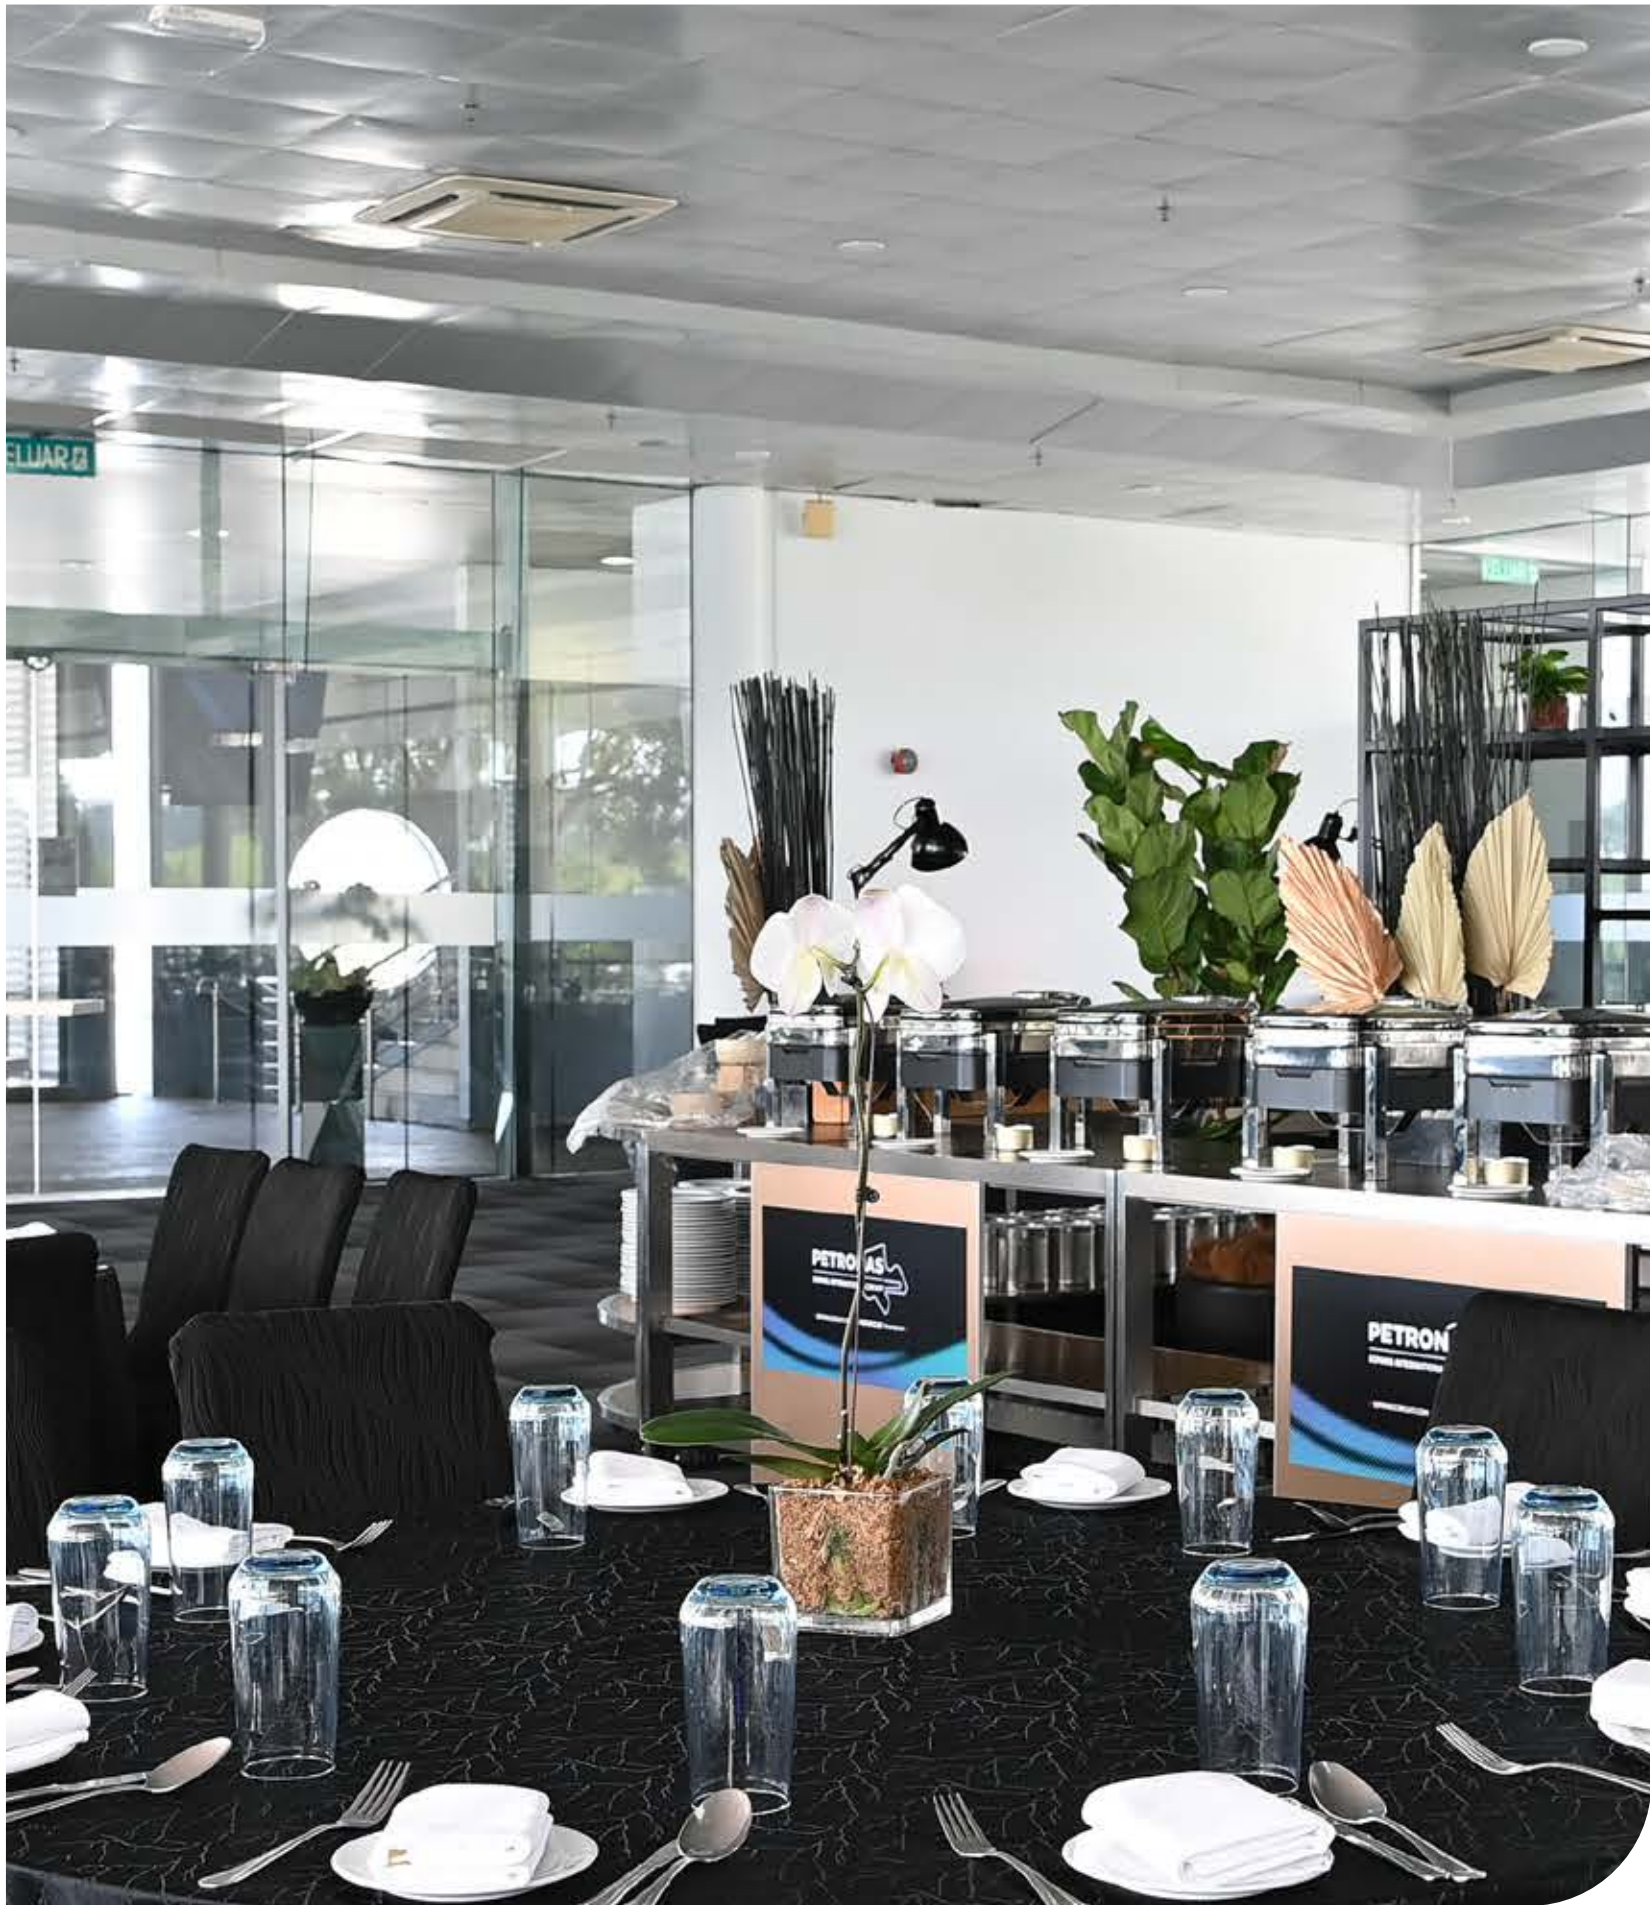

DESCRIPTION	EVENT DAY (RM)	SETUP/TEAR DOWN (RM)
Perdana Suite (North)	15,000	7,500
Paddock Club 1 (North)	10,000	5,000
Paddock Club 2 (North)	10,000	5,000
Paddock Club 3 (North)	10,000	5,000
Paddock Club 4 (North)	7,000	3,500
South Paddock Club	6,000	3,000
Team Common Room	500	500
North Pit 4 - 33 (include pit offices)	500	500
South Pit 1 - 18	250	250
Roof Top	20,000	10,000
Welcome Centre	10,800	5,400
Mall Area	27,500	13,750
Helipad	15,000	7,500
Media Centre	8,600	4,300
Corporate Suite	1,600	800
Grandstand	10,000	5,000

*The price exclude SST




ITEM	PRICE	PACKAGE
Paddock Chalet Daily Rental		
Paddock Chalet Daily Rental (8 am - 6 pm)	RM 3,500.00	Air-Conditioned, Tempered Glass Walls, Kitchen with Modern Amenities, Equipped with Electrical Sockets, RF/TV Feed
Paddock Chalet National Championships Rental (S1K, MCS, MSBK)		
Paddock Chalet Local Events Rental • 3 Days (Friday - Sunday) • 8 am - 6 pm	RM 5,250.00	Air-Conditioned, Tempered Glass Walls, Kitchen with Modern Amenities, Equipped with Electrical Sockets, RF/TV Feed, Telephone

*The price exclude SST




LOCATION	FORMAT	STANDARD OPERATING HOURS	PRICE/PAX																		
<ul style="list-style-type: none">• Track• Pit Lane• SIC Merchandise Shop• Main Grandstand• Corporate Suites• Paddock Building (Race Control Room, Podium, Time Keeping Room, Perdana Suite & Media Center)	Guided Tour	<p>Monday – Friday</p> <p>Session 1 : 10.00 am</p> <p>Session 2 : 2.30 pm</p> <p>Approximate Duration: 109 minutes</p> <p>(subject to availability of track)</p>	<table><tr><td>Adult</td><td>RM60.00</td></tr><tr><td colspan="2">*RM5 discount for MyKad holder</td></tr><tr><td>Students</td><td>RM30.00</td></tr><tr><td>Kids</td><td>RM30.00</td></tr><tr><td colspan="2">(2-12 years old)</td></tr><tr><td>Senior Citizen</td><td>RM30.00</td></tr><tr><td colspan="2">(55 & above)</td></tr><tr><td>Family</td><td>RM150.00</td></tr><tr><td colspan="2">(2 adults & 2 kids)</td></tr></table>	Adult	RM60.00	*RM5 discount for MyKad holder		Students	RM30.00	Kids	RM30.00	(2-12 years old)		Senior Citizen	RM30.00	(55 & above)		Family	RM150.00	(2 adults & 2 kids)	
Adult	RM60.00																				
*RM5 discount for MyKad holder																					
Students	RM30.00																				
Kids	RM30.00																				
(2-12 years old)																					
Senior Citizen	RM30.00																				
(55 & above)																					
Family	RM150.00																				
(2 adults & 2 kids)																					

*The price exclude SST

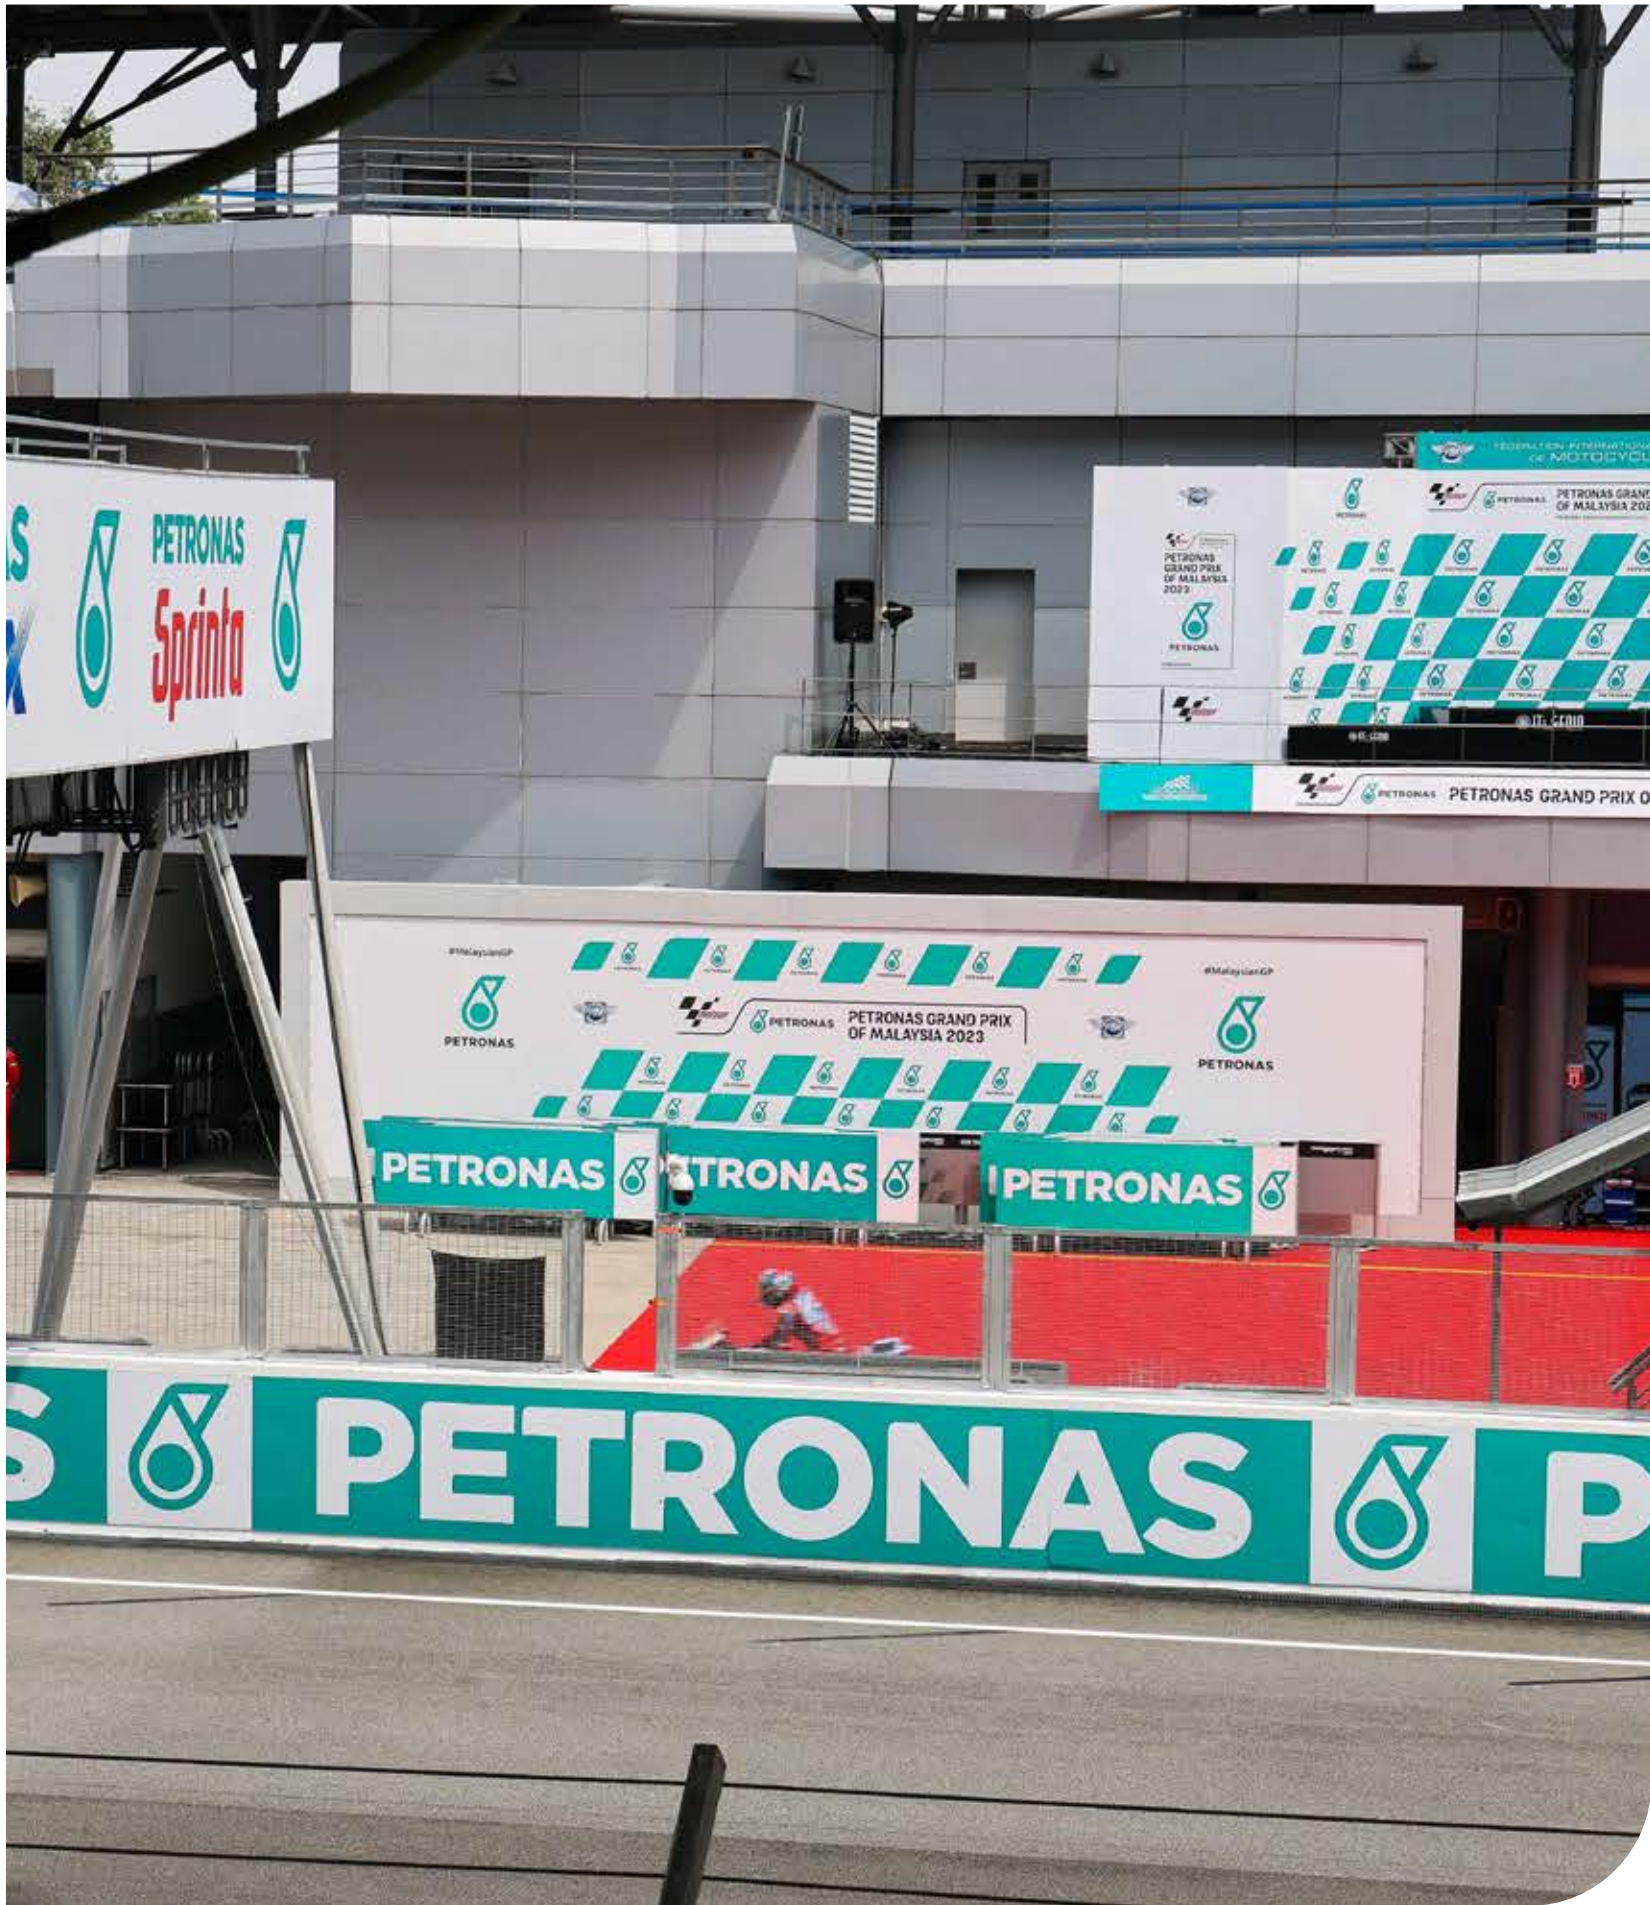

LOCATION	QUANTITY	SIZE
Starting Grid North	2 units/sides	2m x 25.4m
Starting Grid South	3 units/sides	2m x 33m
Pit Entry	2 units/sides	2m x 24m
Pit Exit	2 units/sides	244 inch x 91 inch
North Pit Overhead	60 units	11 inch x 4 inch
Podium Branding	1 - whole podium	Differs based on blocks
Track Signage Turn	15 panels available	2m x 9m
Overhead Signage @ Turn 3	2 units/sides	2m x 23m
Overhead Signage @ Turn 5	2 units/sides	2m x 23m
Track Signage Turn 5	8 panels available	2m x 9m
Overhead Signage @ Turn 9	2 units/sides	2m x 35m
Track Signage Turn 10	8 panels available	2m x 9m
Track Signage Turn 11	8 panels available	2m x 9m
Track Signage Turn 13	8 panels available	2m x 9m
Track Signage Turn 14	8 panels available	2m x 9m
Overhead Signage @ Turn 14 (back straight)	2 units/sides	2m x 35m
Overhead Signage @ Turn 15 (back straight)	2 units/sides	2m x 35m
Mini Side Signage @ back straight	3 units - 2 sides each	1m x 5m
Grid Wall left top panel	20 panels available	78 inch x 152 inch
Grid Wall left bottom panel	20 panels available	33 inch x 100 inch
Grid Wall right top panel	20 panels available	46 inch x 92 inch
Grid Wall right bottom panel	20 panels available	52 inch x 156 inch

*The price exclude SST

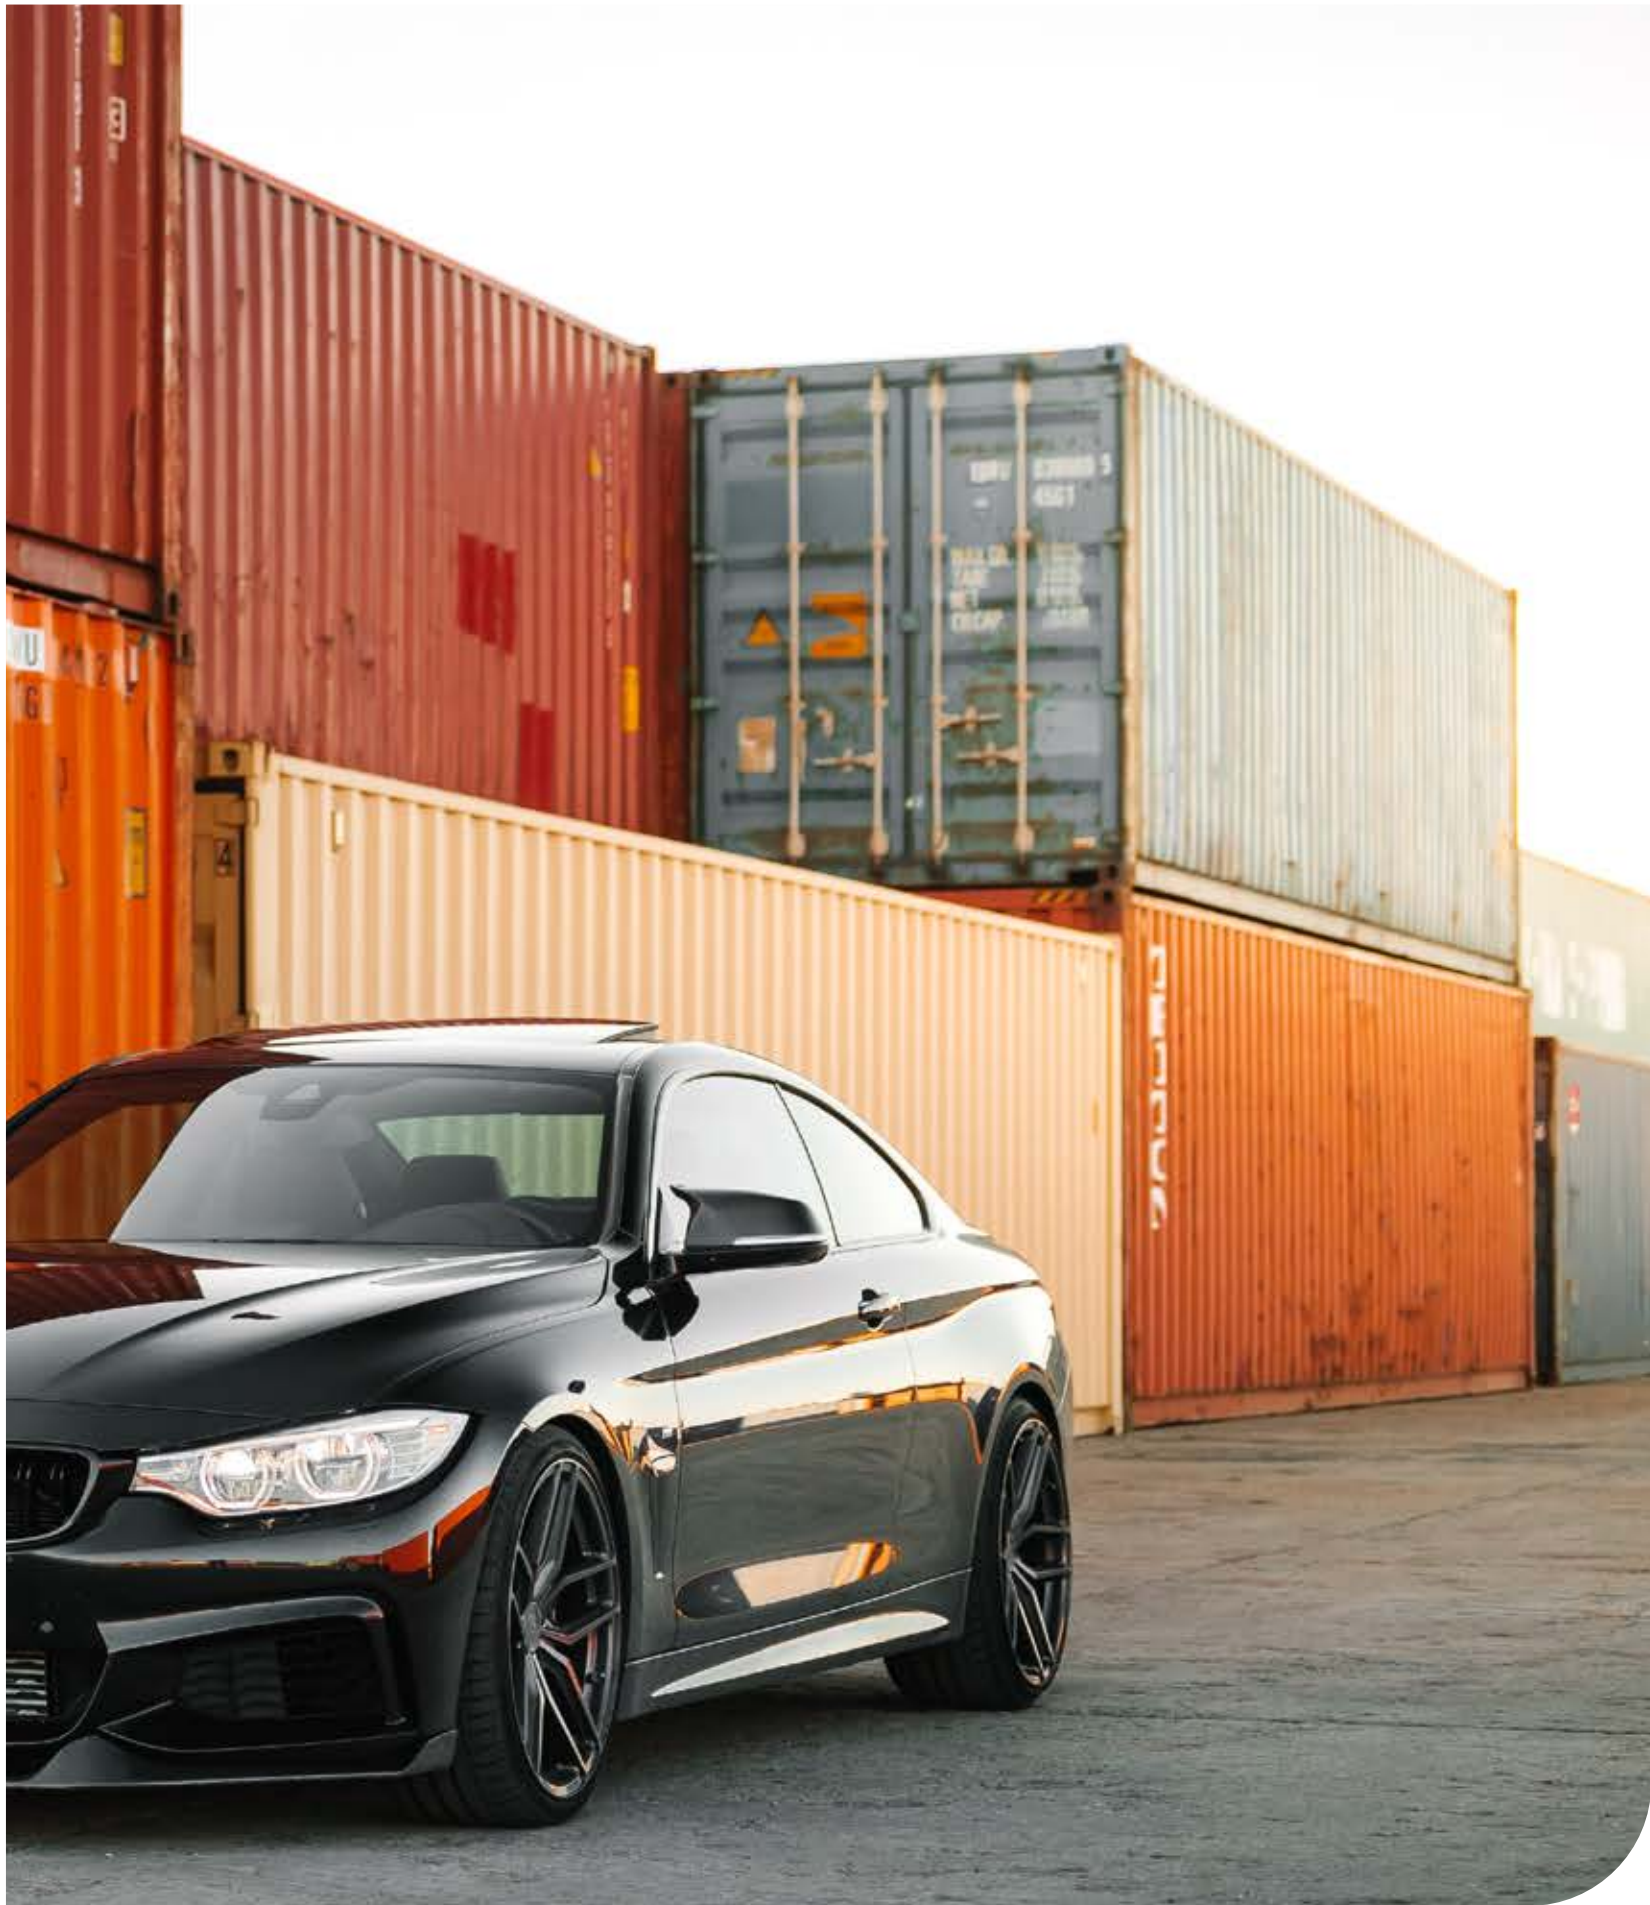

PACKAGES	PRICE	REMARKS
Motorsport Park Customers	RM 500.00/month	Limited to 1 unit
Venue Rental Customers	RM 150.00/day	Free for first 5 days (Charges starts from 6 th day)
Monthly Package	RM 1,000.00/month	
Quarterly Package	RM 2,700.00/quarter	
Half Yearly Package	RM 4,200.00/half yearly	
Yearly Package	RM 6,000.00/yearly	

*The price exclude SST

THANK YOU

SEPANGCIRCUIT.COM /      @sepangcircuit